



ALZADO EXTERIOR HILERA 14 VIVIENDAS

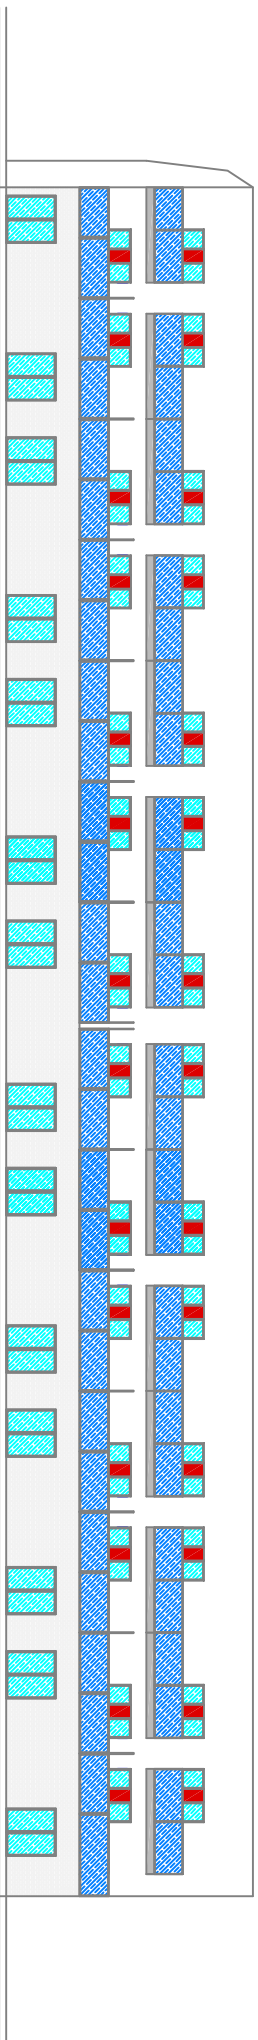


ALZADO INTERIOR HILERA 14 VIVIENDAS

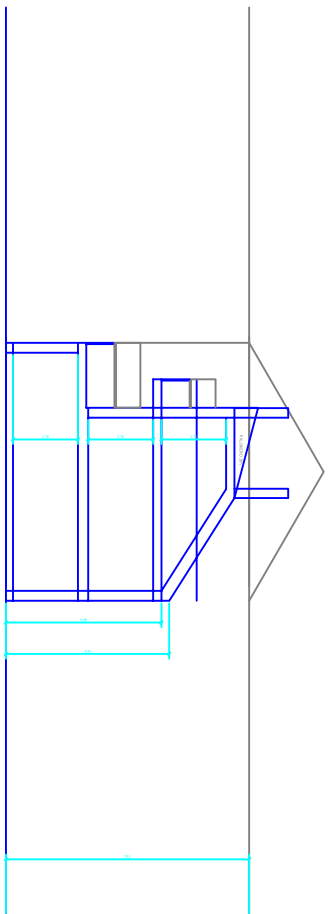


ALZADOS, PLANTA, SECCION

	SUPER. UTIL.	TERRAZAS	PATIO Y APARC.	JARDIN TRASERO	SUPER. COMPUTABLE	SUPER. CONSTRUIDA	TOTAL PARCELA
VIVIENDA TIPO 1 (13 uds)	39,46	9,37	23,19	22,69	47,90		
PLANTA PRIMERA	30,94	4,60			38,28	38,53	93,78
PLANTA SEGUNDA	20,83				22,72		
TOTAL	91,22	13,97	23,19	22,69	108,90	124,96	
VIVIENDA TIPO 2 (13 uds)	42,64	10,18	23,84	24,76	52,07	41,63	100,67
PLANTA PRIMERA	33,80	4,86			32,94	41,88	
PLANTA SEGUNDA	22,88				19,13		
TOTAL	99,41	15,14	23,84	24,76	108,64	125,83	
VIVIENDA TIPO 3 (1 uds)	34,15	9,77	30,42	21,91	33,95	25,55	106,25
PLANTA PRIMERA	34,15	9,77			33,95	25,55	
PLANTA SEGUNDA	27,35	4,96			35,69	44,30	
TOTAL	98,48	14,68	30,42	21,91	123,57	142,43	2.860,35
VIVIENDA TIPO 4 (1 uds)	43,24	11,68	23,34	29,94	55,43	43,74	108,71
PLANTA PRIMERA	33,62	4,96			43,49	43,74	
PLANTA SEGUNDA	23,30				26,82		
TOTAL	100,15	16,64	23,34	29,94	125,74	142,91	
VIVIENDA TIPO 5 (1 uds)	42,40	9,88	30,79	22,23	54,79	44,65	107,81
PLANTA PRIMERA	34,72	4,88			44,65	44,90	
PLANTA SEGUNDA	21,80				26,15		
TOTAL	99,91	14,76	30,79	22,23	125,59	144,59	
VIVIENDA TIPO 6 (1 uds)	43,66	11,85	23,76	30,35	56,28	44,42	110,39
PLANTA PRIMERA	34,99	4,60			44,17	44,42	
PLANTA SEGUNDA	17,82				27,27		
TOTAL	96,46	16,65	23,76	30,35	127,72	145,12	
TOTAL PROMOCIÓN	2.773,68	425,82	695,85	696,52	3.341,99	3.829,39	
REPARCELACIÓN					3.341,90		2.895,00
DIFERENCIA					0,09		34,65
POR VIVIENDA					0,00		1,19
LARGO HILERA					144,76		0,008252923


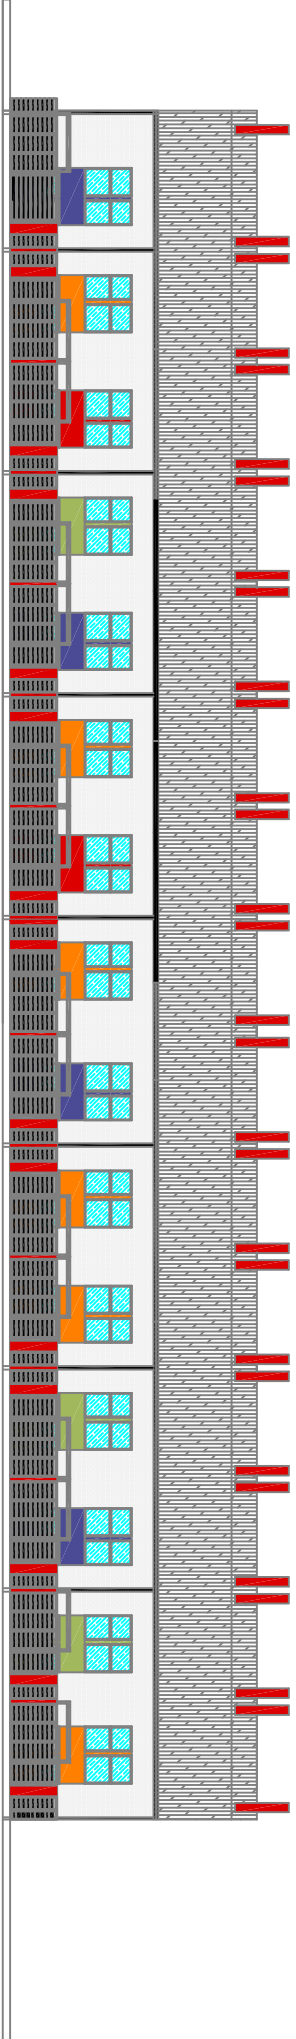


ALZADO EXTERIOR HILERA 15 VIVIENDAS


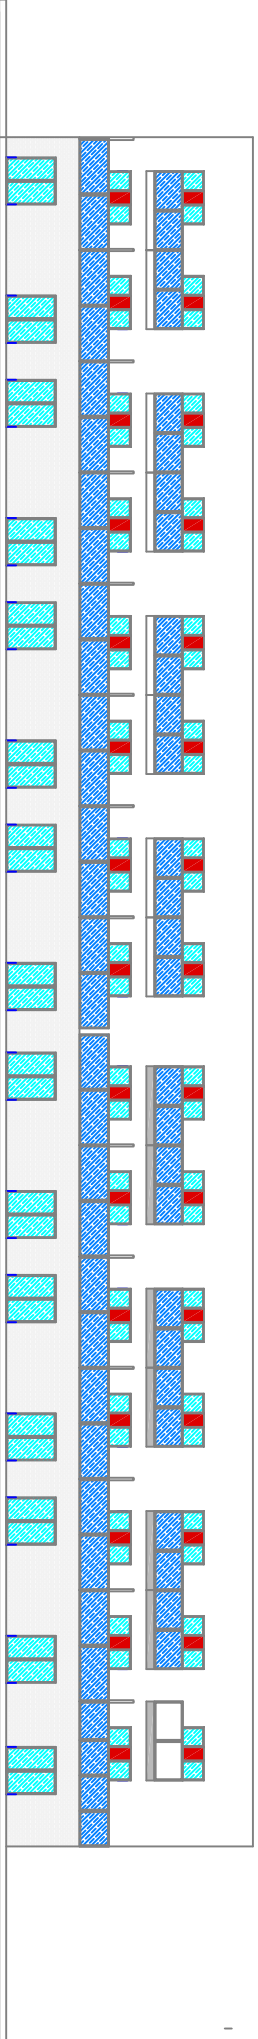


ALZADO INTERIOR HILERA 15 VIVIENDAS



VIVIENDA TIPO 1 13 Uds

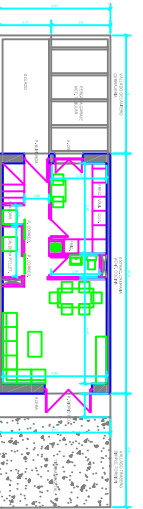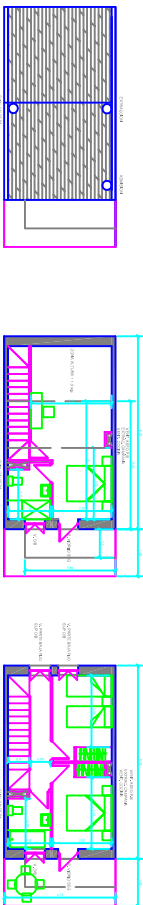



VIVIENDA TIPO 2 12 Uds

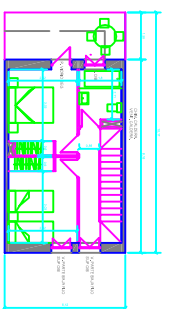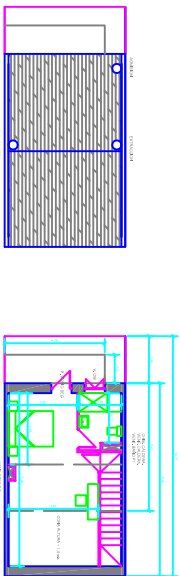




VIVIENDA TIPO 3 1 Uds

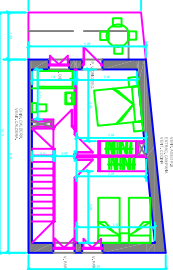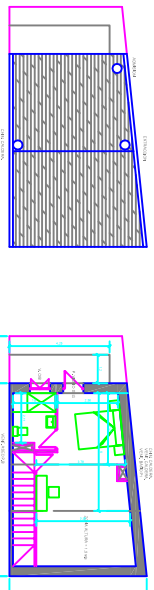


VIVIENDA TIPO 4 1 Uds

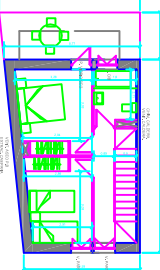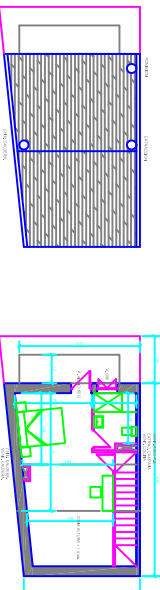

VIVIENDA TIPO 5 1 Uds

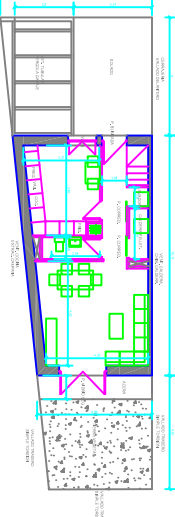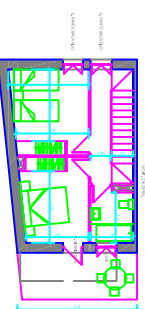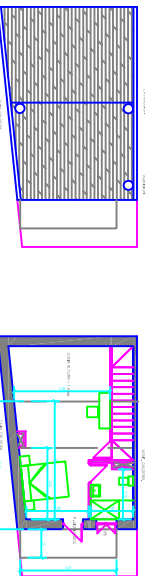

VIVIENDA TIPO 6 1 Uds

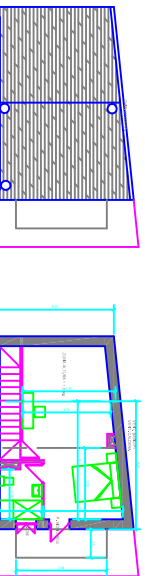

PLANOS DE MOBILIARIO Y COTAS